


TYPICAL SITE PLAN EXAMPLE

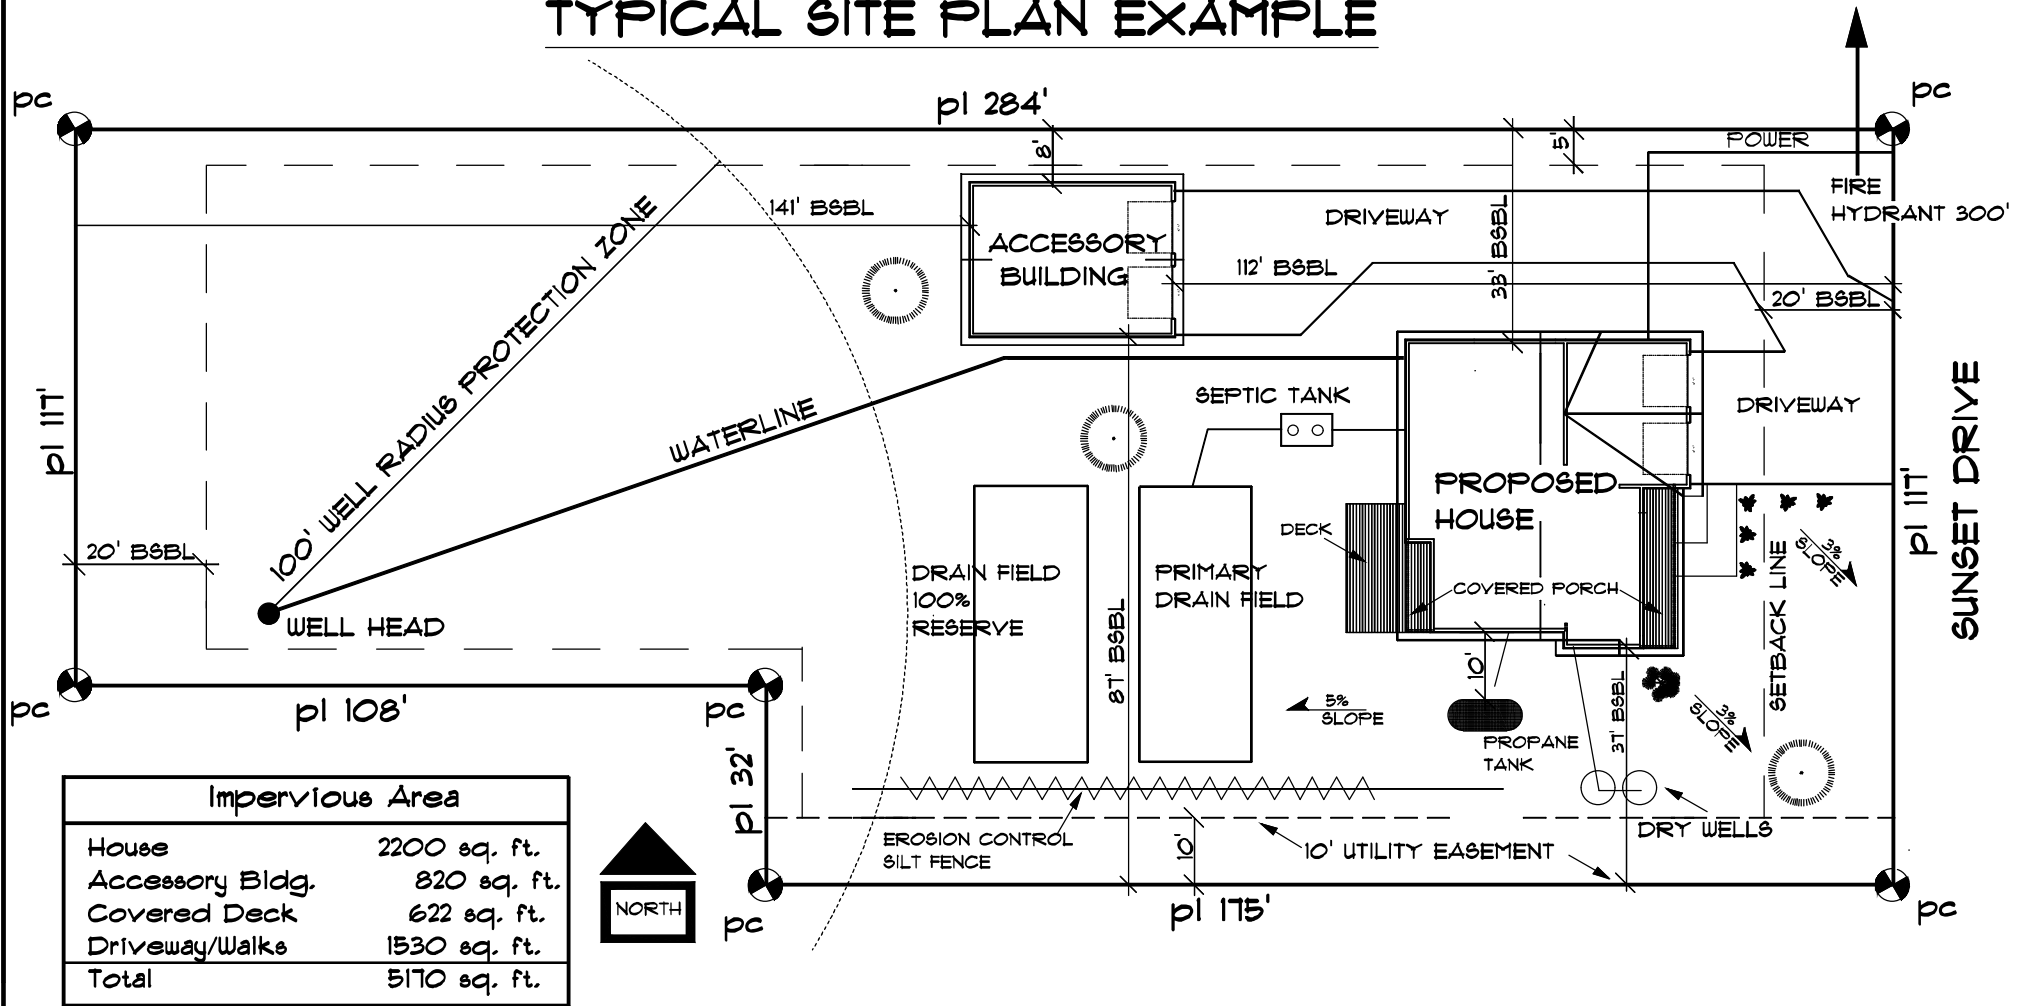

NAME/
MAILING ADDRESS:

JOHN C. DOE
4268 RED ROCK ROAD
BELLTOWN, WA 98555

SITE ADDRESS:
DOE RESIDENCE SITE PLAN
5394 SUNSET DRIVE
GREENBANK, WA

PROPERTY ID #:
TAX PARCEL# 55347-00-03004-0

SCALE:
1" = 30'

DATE:
3/15/2005